


NEW HOUSE S.P.A. PREFABBRICATI PARMA

MATR. 1992/1 - 2333/1 - 2549/1

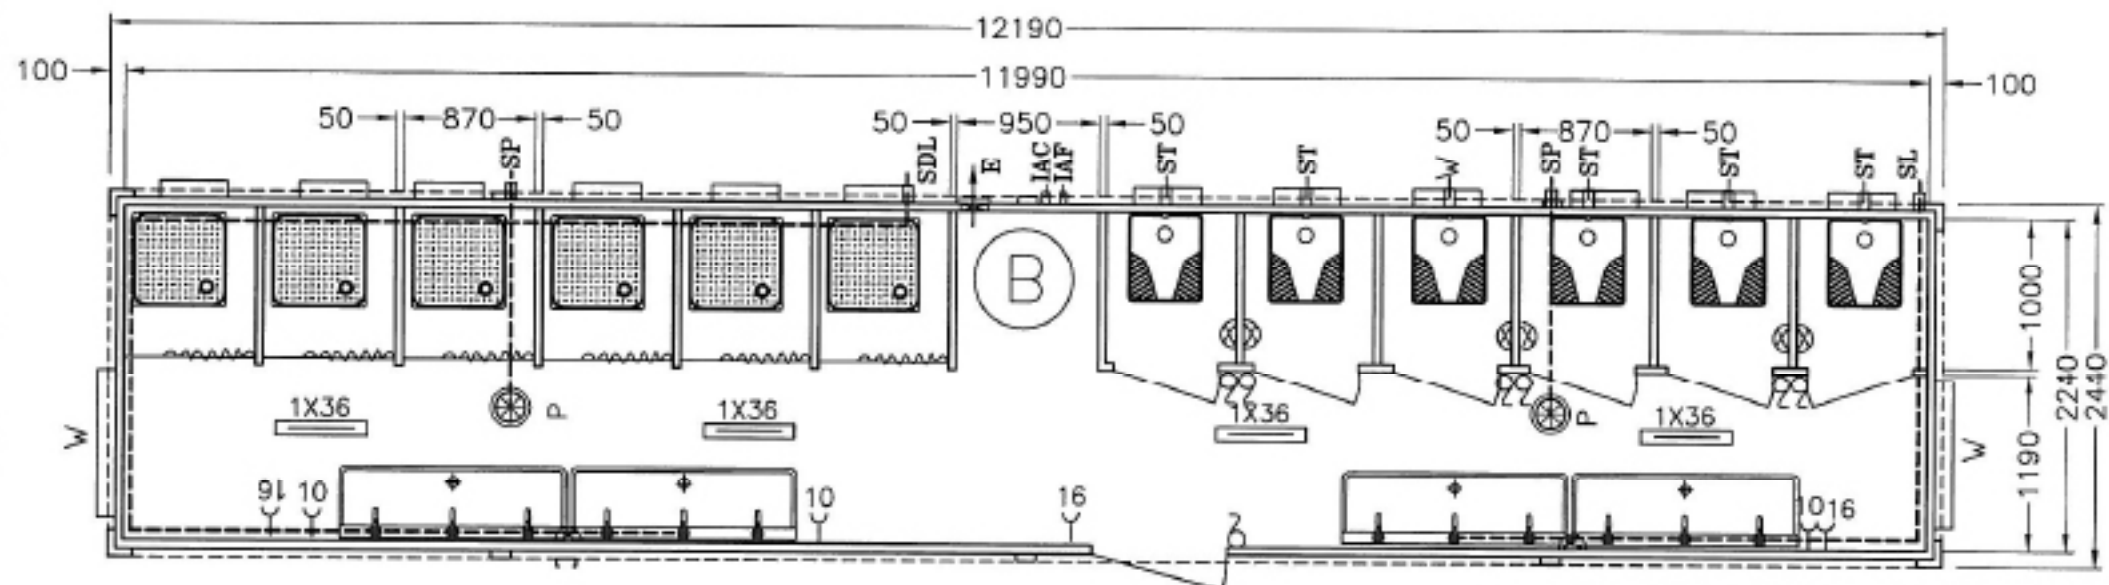

PLANIMETRIA GENERALE
(H. INT. MT. 2,70 - EST. MT. 3,00 CA.)

(N. 3 PEZZI)